




C Elevation

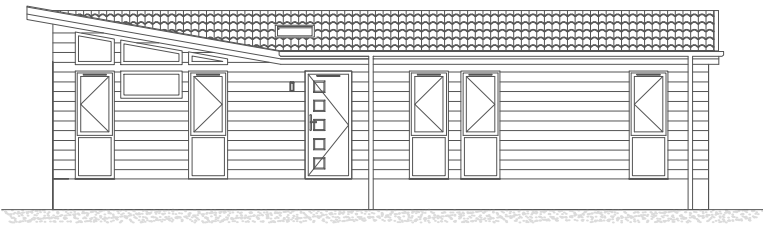

A Elevation

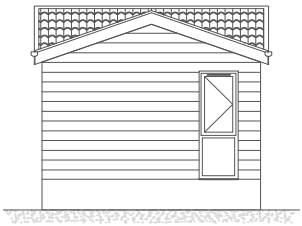


D Elevation

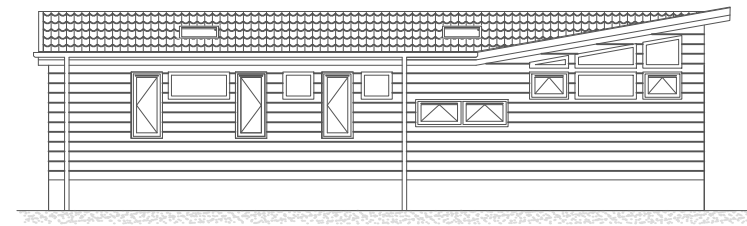

B Elevation

This home is designed in accordance with BS3632

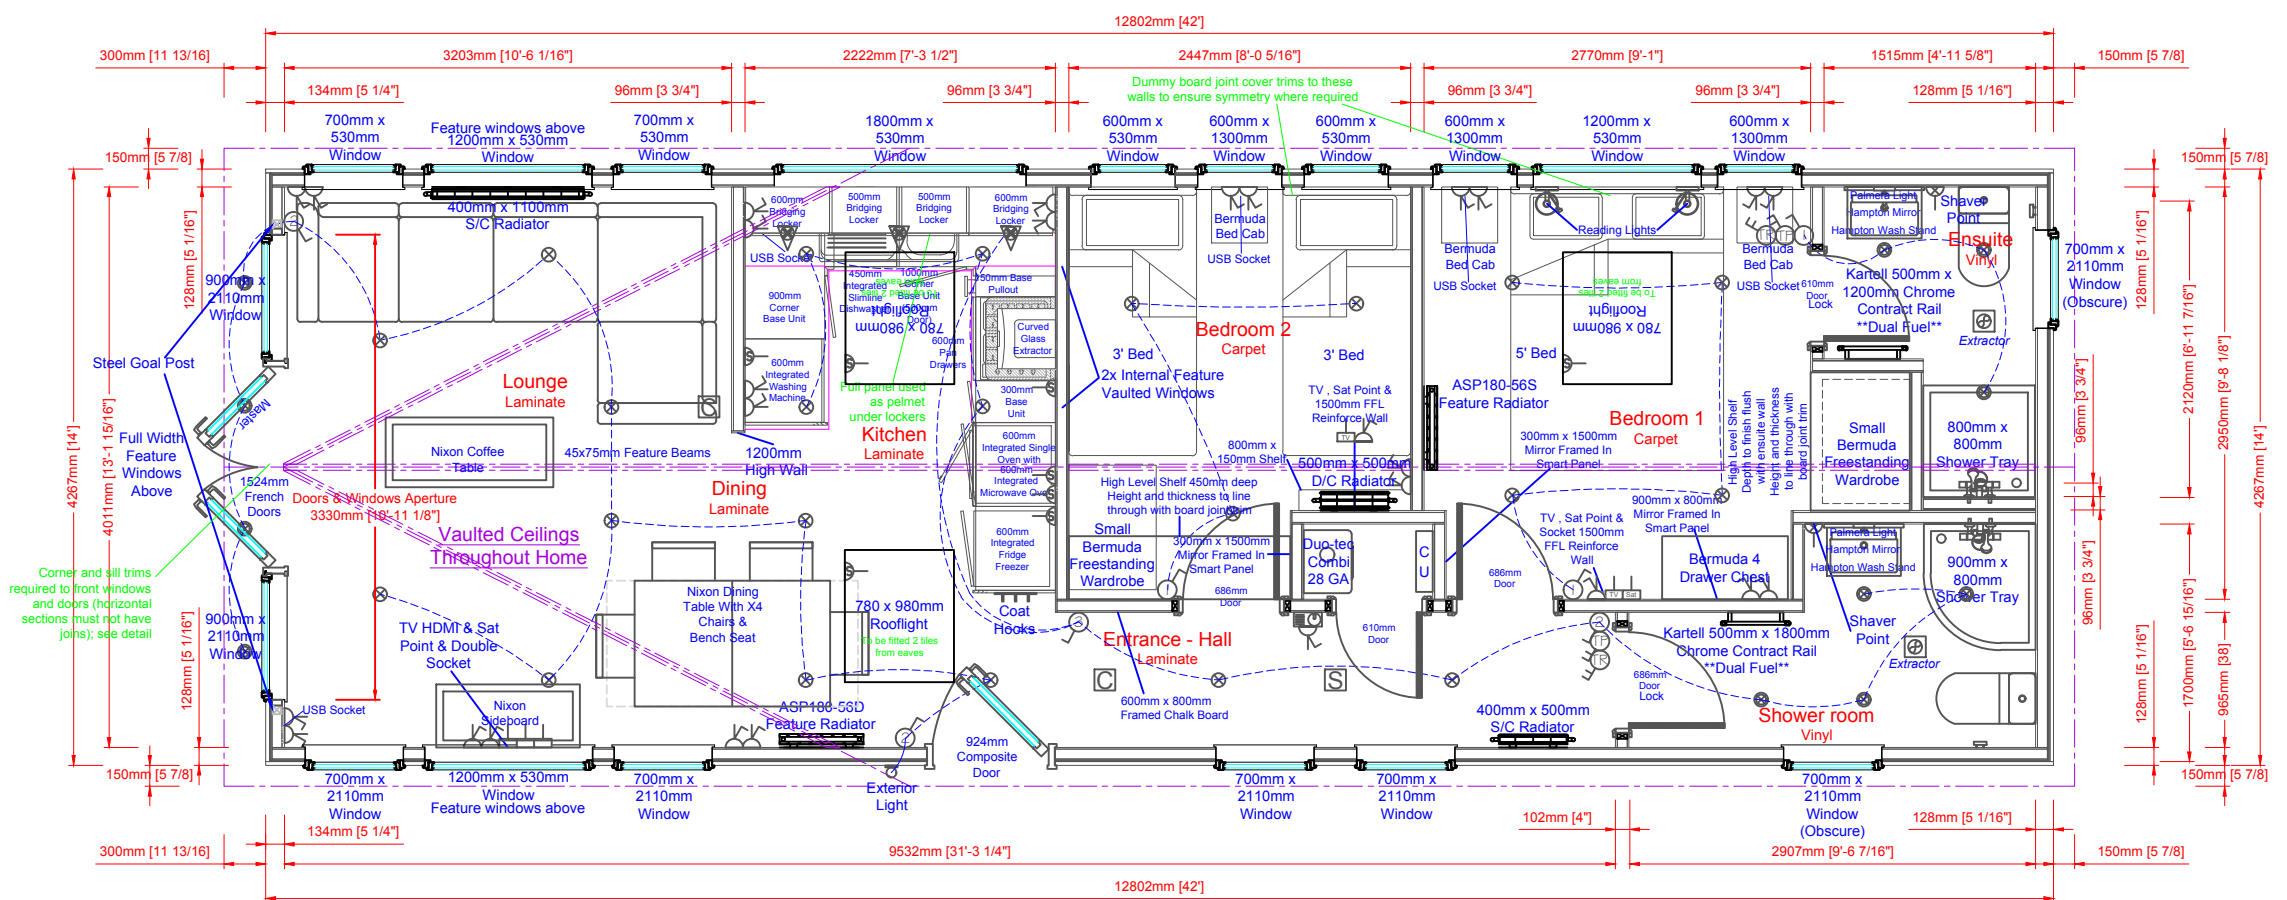

Please note that plan and elevations are a guide and should be used for illustrative purposes only



Shipton Way, Express Business Park, Rushden, Northants NN10 6GL
 Tel: 0845 0702345 / 01933 354000 Fax: 01933 354047 / 01933 354049
 Email: sales@prestigeparkandleisurehomes.com
 Visit our website: www.prestigeparkandleisurehomes.com

LEGEND			
	Single Socket		Smoke Alarm
	Double Socket		Carbon Mono. Detector
	Thermostat		Consumer Unit
	TV / HDMI / Phone Point		Pendant Light
	Fused Spur		Globe Light
	Single Gang Light Switch		Spotlight
	Double Gang Light Switch		Under Locker Light
	Ceiling Extractor		External Tap

NOTES:
 Vertical cladding to internal walls that run across the build
 Horizontal cladding to internal walls that run along the build

SALES ISSUE
 A further drawing will be sent to the customer when adapted for Production Issue

Rev	Date	By	Description

Date:	??????
Scale:	Relative
Drawn:	??
Quote:	QN ?????
Dwg No:	????
Serial No:	?? ?? ????

Glass House 42' x 14' (12.80m x 4.26m)
 2 Bed, En-suite
 Customer - Park
 Customers Signature;
 Date;